


BY: WARREN ZELLER
 FILE No. C:\V-drive\PROJECTS\BUNT\1025-01_LACOMBE\REPORT\EX_2A-2C_ROAD.NET.DWG
 LAST EDIT/PLOT SESSION: 2003.01.16 11:52
 PLOT SCALE: 1:1 PS
 C:\V-drive\Projects\Bunt\Standard\Bocals\Titleblocks\Tb-Bunt_8x11.dwg 216x278mm (8.5x11)

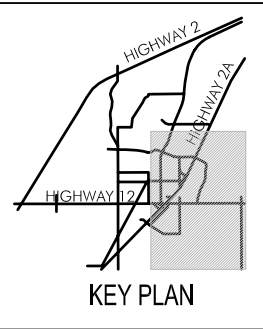


TOWN OF LACOMBE EXISTING TRAFFIC VOLUMES AND ROAD NETWORK

LEGEND:

- THICK SOLID LINE:** HIGHWAY
- DOUBLE SOLID LINE:** ARTERIAL ROAD
- DASHED LINE:** COLLECTOR

1000 PM PEAK HOUR TRAFFIC VOLUMES

1000 DAILY (24 HR) TRAFFIC VOLUMES (TWO WAY TOTAL)

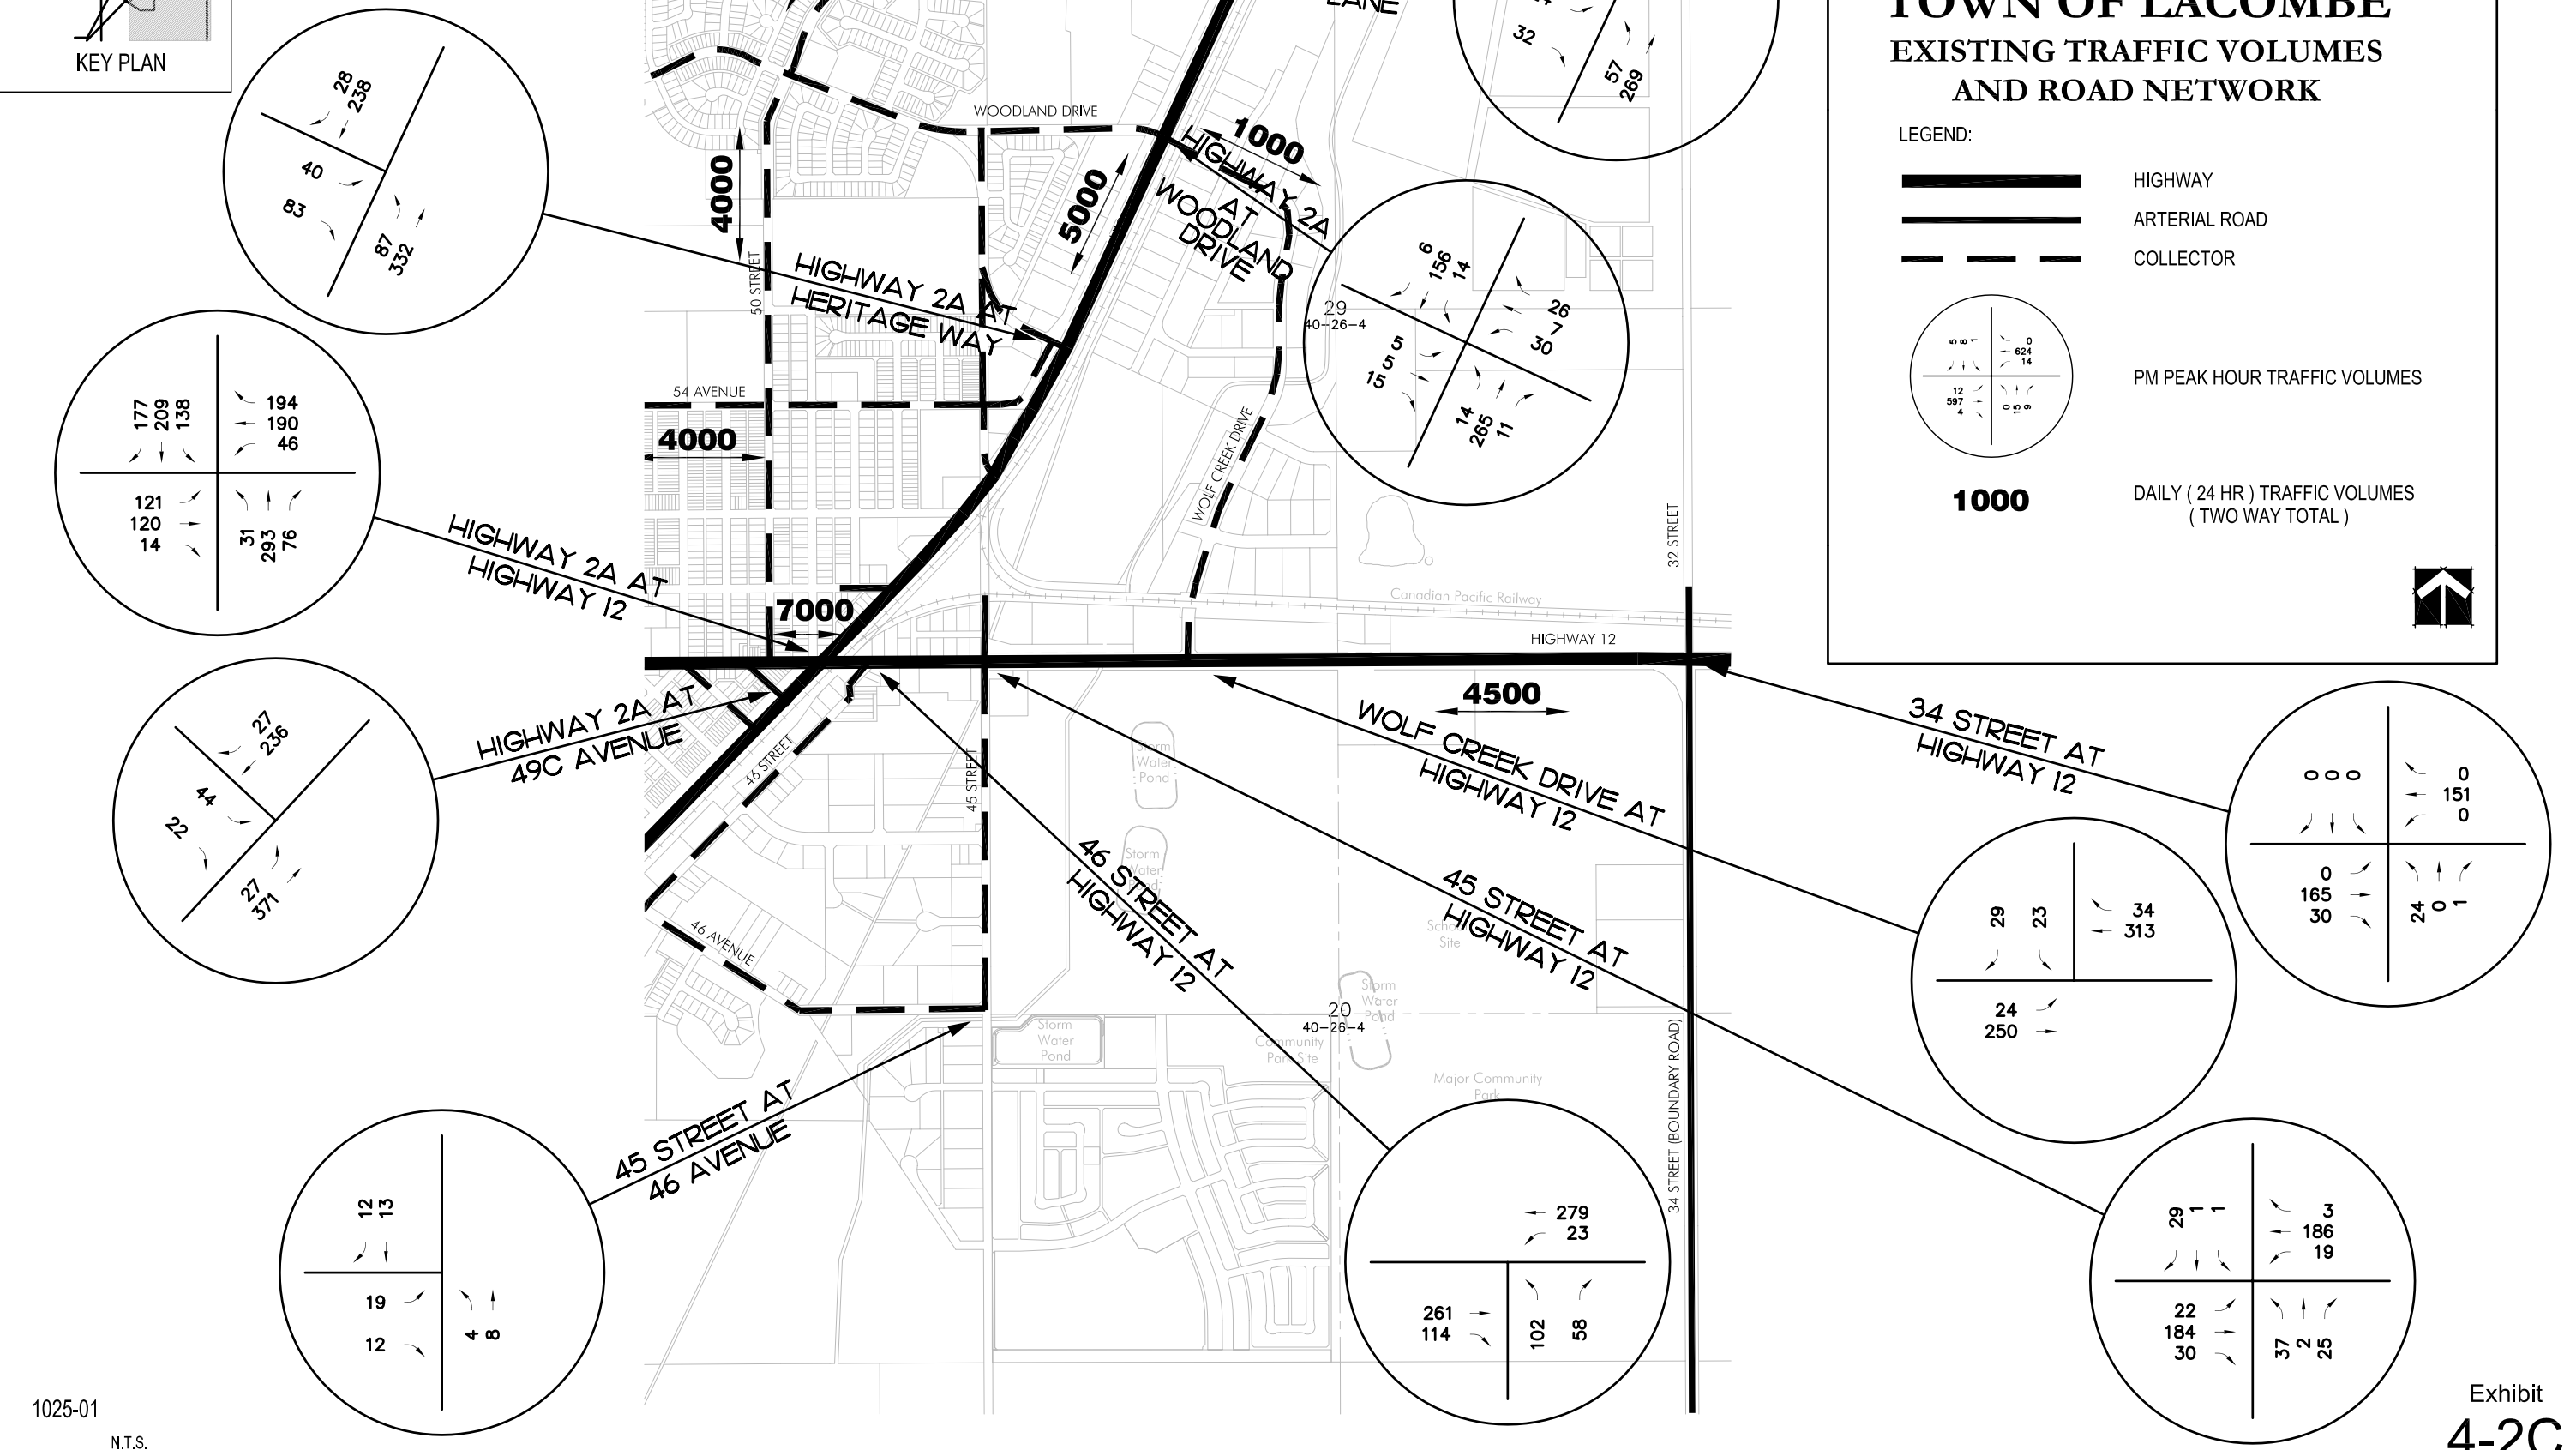

1025-01
 N.T.S.

Exhibit
 4-2C