




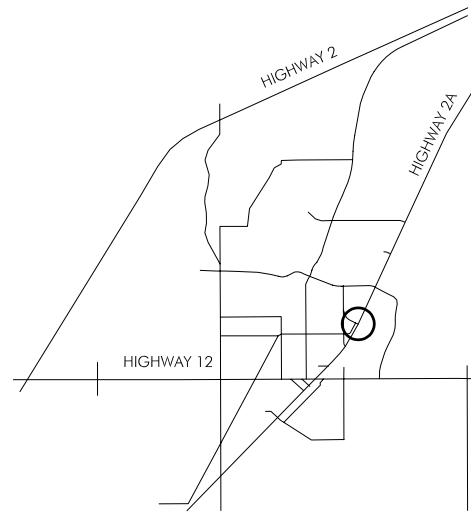

TOWN OF LACOMBE RECOMMENDED INTERSECTION CONFIGURATION HIGHWAY 2A AND HERITAGE WAY

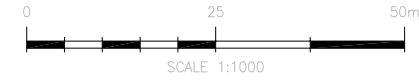

KEY PLAN

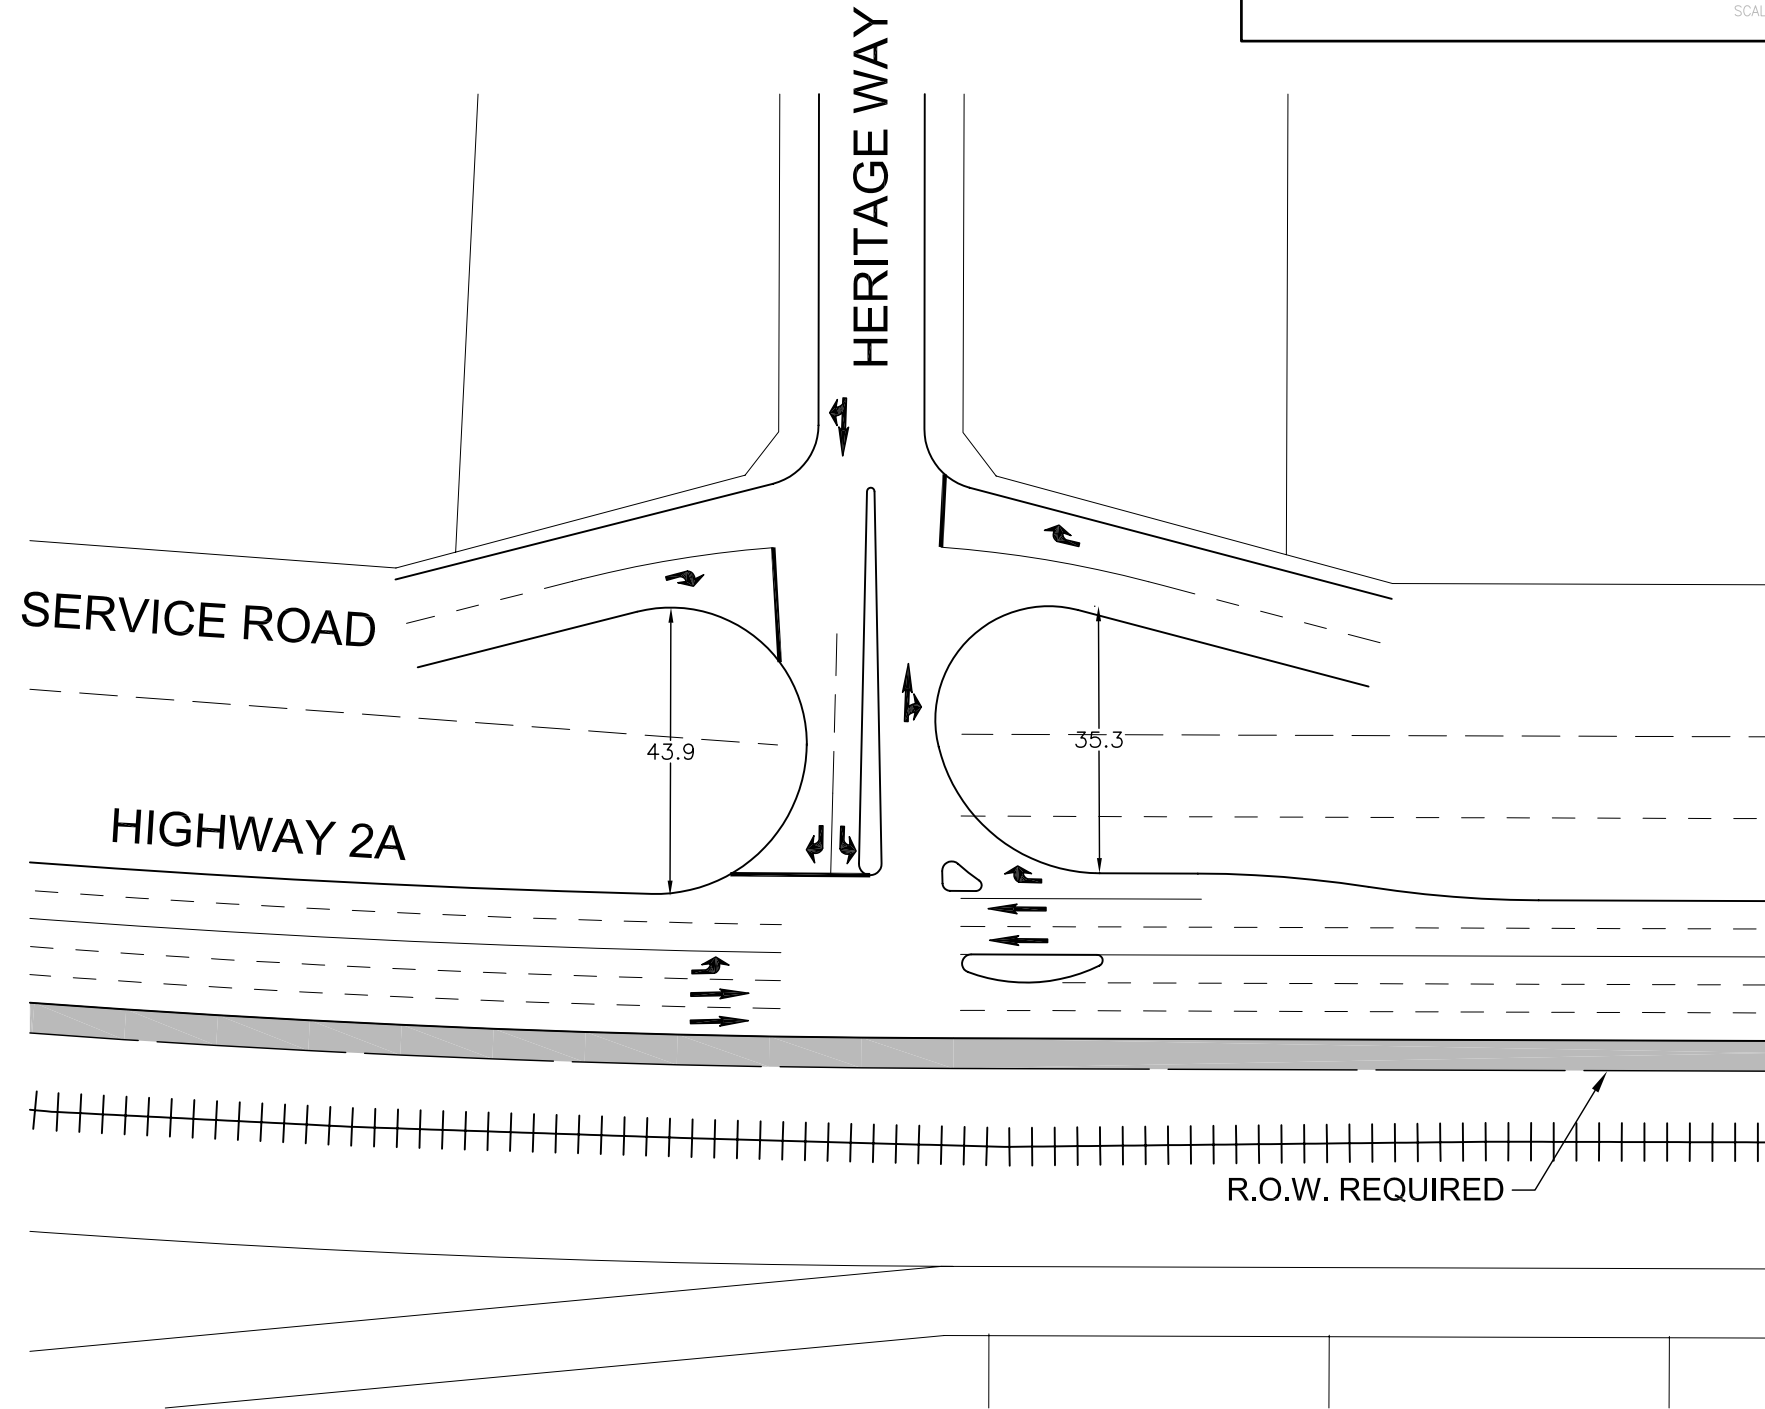

WARREN ZELLER

C:\V_DRIVE\PROJECTS\BUNTI\1025-01\LACOMBE\REPORT\EX-4A-4E_JHW2A.DWG

1:1 PS

2003.01.16 11:56

1025-01

Exhibit
4-4B